


# R-Wall Internal Corner

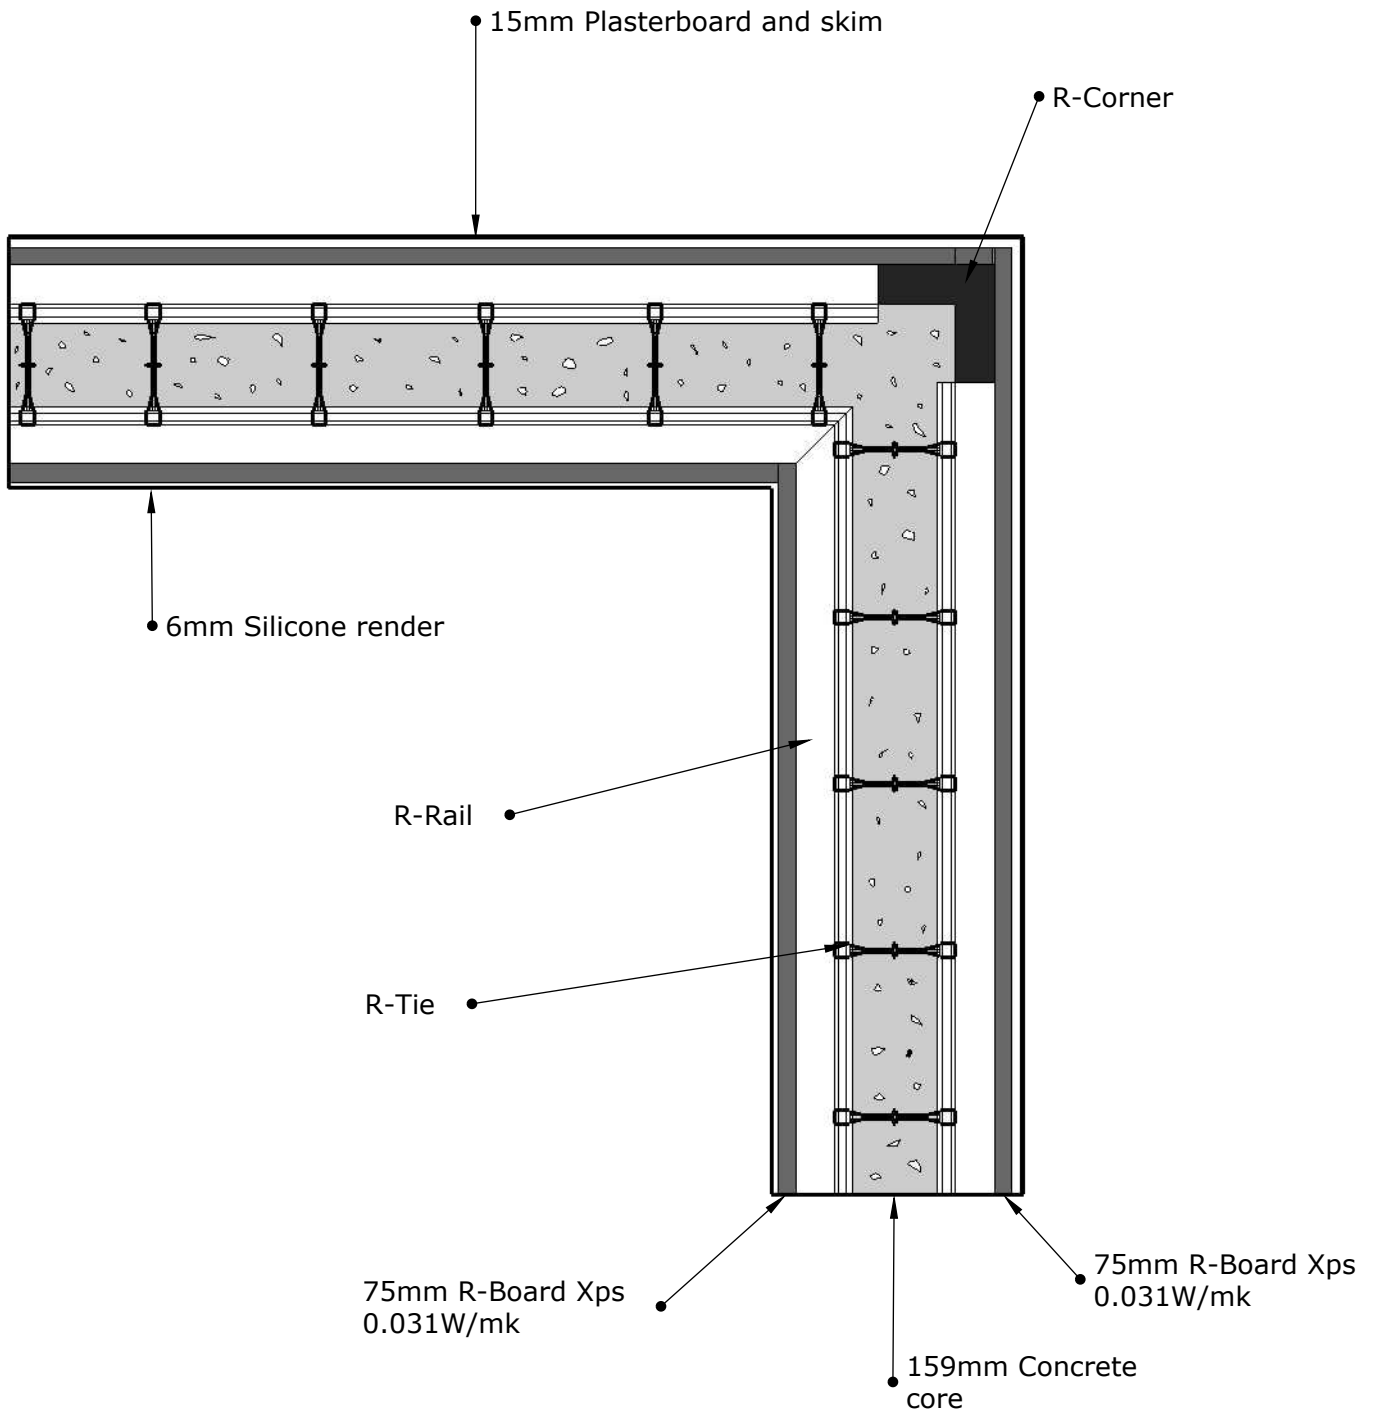

**R-WALL**<sup>®</sup>  
Insulating Concrete Formwork

IC7515975

REV. NO.

DWG NO.

REV. DATE.

IC7515975

DRAWN BY.

M.TREWIN

SCALE: 1:10