


R-Wall Cast Concrete Party floor

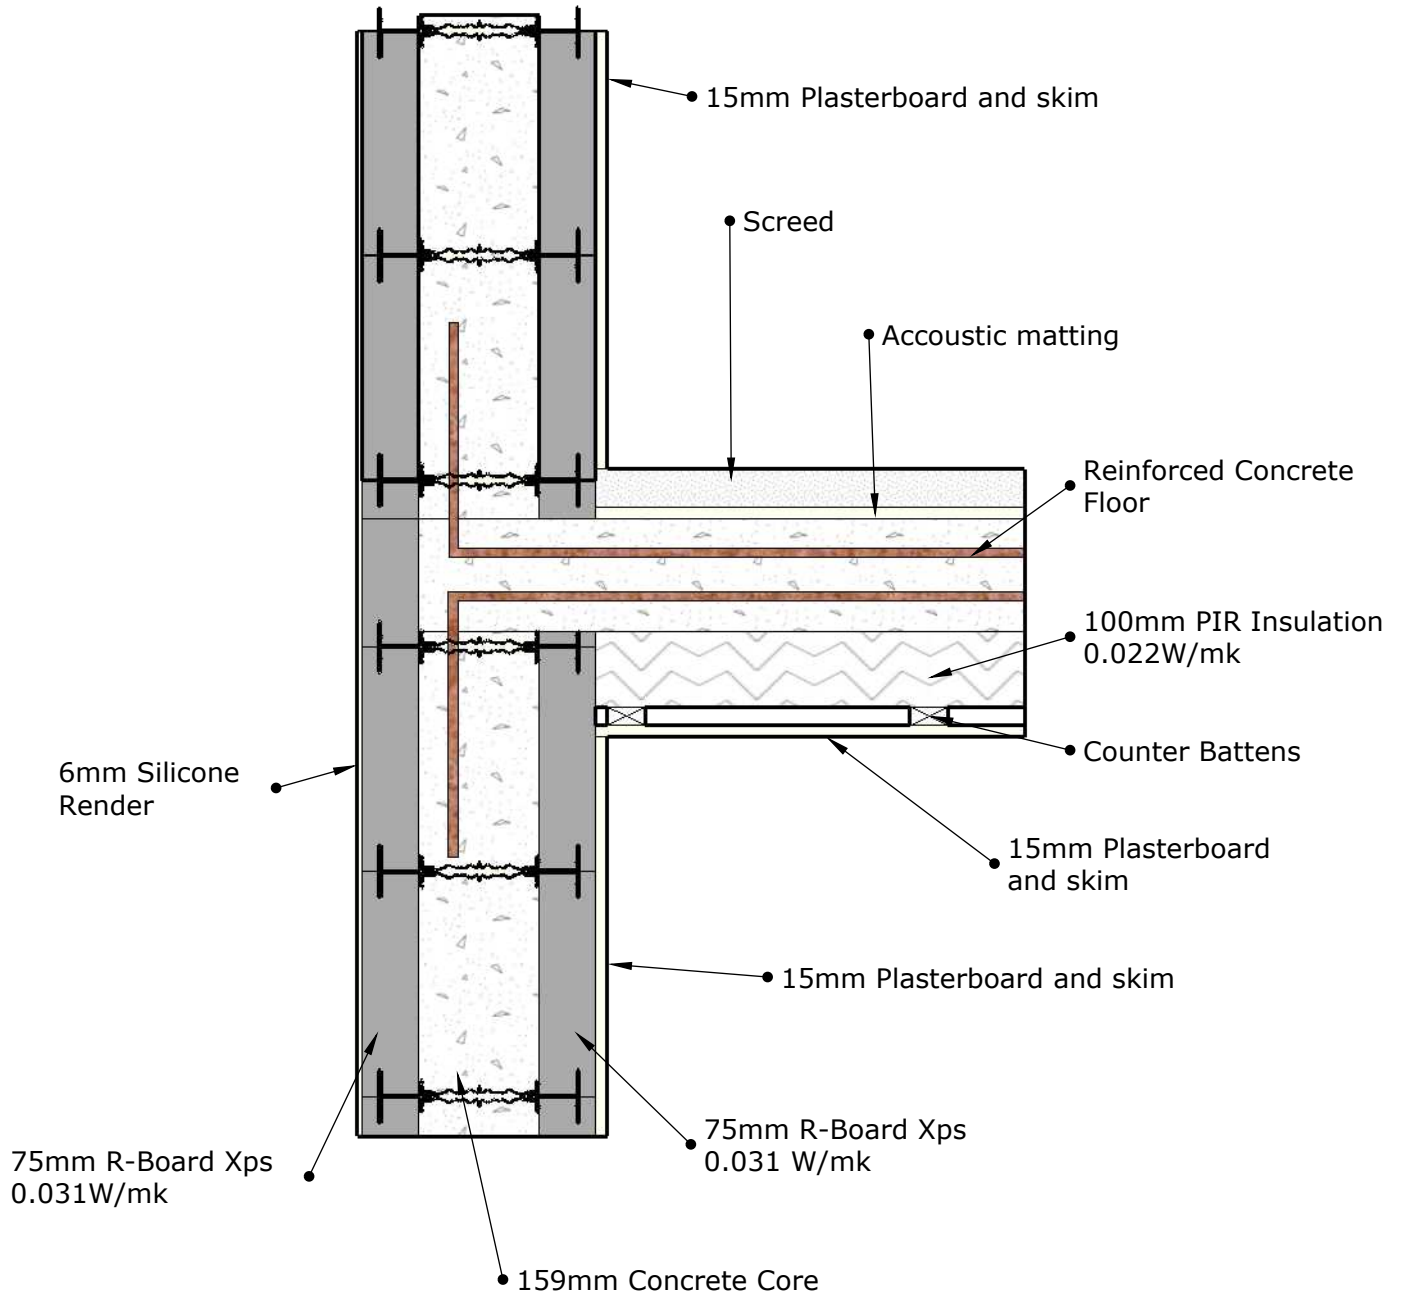

R-WALL[®]
Insulating Concrete Formwork

IFC7515975

REV. NO.

DWG NO.

REV. DATE.

IFC7515975

DRAWN BY.

M.TREWIN

SCALE: 1:10