


# R-Wall Window/Door Jam

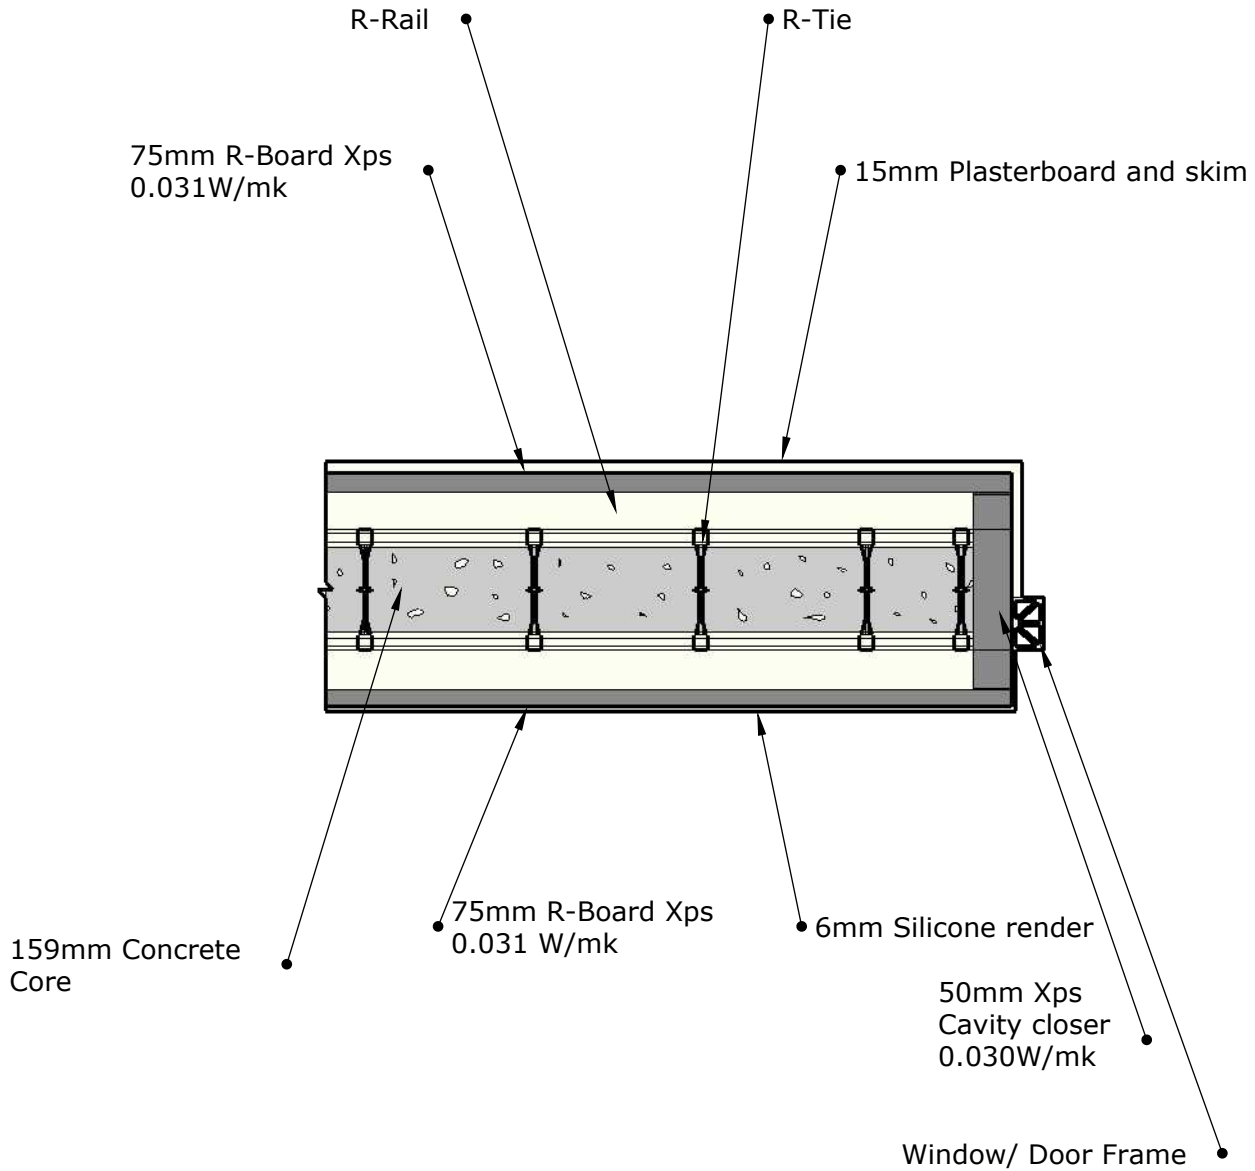

**R-WALL**<sup>®</sup>  
Insulating Concrete Formwork

WDJ7515975

REV. NO.

DWG NO.

REV. DATE.

WDJ7515975

DRAWN BY.

M.TREWIN

SCALE: 1:10